
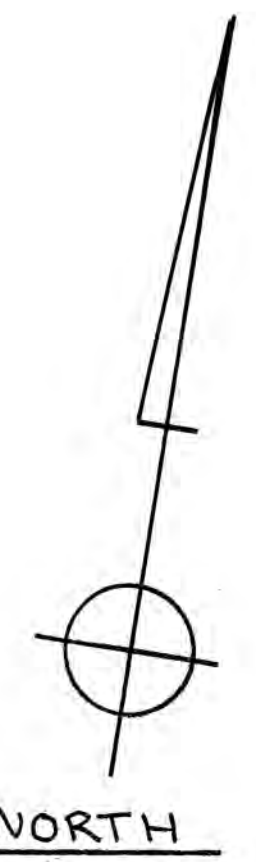


• LANDSCAPE PLAN •
WELLSWOOD COTTAGE
19 DEVONSHIRE ROAD
ALDGATE SA AUST.

PRODUCT/MATERIAL	TYPE - BRAND - SOURCE
LIGHTING LED	AUTOMATED 24V ALLERA / LED OUTDOOR
IRRIGATION	HUNTER HYDRAWISE IN LINE DRIP & SPRAYS
STONE	WISTOW & BASKET RANGE
PATHS DRIVEWAY	MYPONGA SCREENINGS
EDGING	5MM STEEL PLATE WELDED TO 12MM STEEL ROD
SOIL	HILLS SPECIAL MIX 50/50 BLEND
TURF LAWN	RTF - RHIZOMATOUS TALL FESCUE - TURF FARM
ART SCULPTURES	WILLINGA FORGE - MANNING - HOWARD EATON
TIMBER STRUCTURES	MARK DEBENHAM
PLANTS	VALLEY HORTICULTURE - TUPELO GROVE NURSERY FROGMORE - LAMBLEYS - ANTIQUE PERENNIALS

CODE	• PLANT NOMENCLATURE •
MIP	MALUS IOENSIS 'PLEVA'
GB	GINKGO BILOBA 'AUTUMN GOLD'
ACS	ACER PLATANOIDES 'CRIMSON SENTRY'
MWR	MALUS YUNNANENSIS 'WITCHWOOD RUBY'
APB	ACER PALMATUM 'BUTTERFLY'
BUB	HIMALAYACALAMUS FORTATUS 'NEPALESE BLUE'
LS	LIQUIDAMBER STYRACIFLUA
FOR	FRAXINUS OXYCARPA 'RAYWOOD'
CGG	COTINUS COGGYGRIA 'GRACE'
BMF	BUXUS MICROPHYLLA 'FAULKNER'
LIT	LAGERSTROEMIA IUDICA 'TUSCARORA'
CJV	CAMELLIA JAPONICA 'VOLUNTEER'
AP	ACER PALMATUM
LN	LAURUS NOBILIS
SP	STACHYRUS PRAECOX
SB	SOLANUM BETACEUM
APS	ACER PALMATUM 'SAUGO-KAKU'
GBM	STD GINKGO BILOBA 'MARIKEU'
JA	SYZYGIUM AUSTRALE
CC	CERCIS CANADENSIS
MBT	MAGNOLIA X SOULANGEANA 'BLACK TULIP'
MF	MAGNOLIA (MICHELIA) FIGO
LG	LIQUIDAMBER STYRACIFLUA 'GUMBALL STD'
APP	ACER PALMATUM ATROPURPUREUM
BHP	BERBERIS THUUBERGII 'HELMOND PILLAR'
CGS	COTINUS COGGYGRIA 'GOLDEN SPIRIT'
BMS	BUXUS MICROPHYLLA 'SPHERES' - ASSORTED
SMF	STD. MALUS FLORIBUNDA
CMR	CLEMATIS MONTANA 'RUBEUS'
SPJ	STD. PYRUS SALICIFOLIA
PPM	PINUS PUNGENS 'MONTGOMERY'
DKF	DIOSPYROS KAKI 'FUSU'
PQW	PUNICA GRANATUM 'WONDERFUL'
PPG	PINUS PARVIFOLIA 'GLAUCA'
FSA	FAGUS SYLVATICA 'ATROPURPUREA'

NO.	ART: SCULPTURE / FEATURE
1	THE FATHER
2	JUXTAPOSE STEEL TUBE
3	MINI SUPERTREES - PIERRE DE RONSARD
4	MANUING PEAR
5	FIRE PIT
6	SILVER PEAR ESPALIER
7	SCROLLED MIRROR 1
8	STEEL ANGLES
9	SCROLLED MIRROR 2
10	ESPALIER GRAPE FRAME
11	CIRCLES & SCROLLS
12	URUS - ATLANTIS
13	STONE SPINE
14	GRAPE PANELS - ILLUMINATED BLUE
15	ARBOUR 1
16	RUSTED RUSHES
17	GARDEN TROLL 1
18	GARDEN TROLL 2
19	STAINLESS FLOATING SPHERE
20	STEEL SCROLLED GATES
21	NAHEEMA ROSE ARBOUR
22	ROOSTING CHICKEN
23	TIMBER ARBOUR
24	HORIZONTAL HARDWOOD SCREEN
25	VERTICAL HARDWOOD SCREEN
26	WOOD FIRED OVEN
27	BIRD CAGE SPHERE
28	WELLSWOOD COTTAGE SIGN / PANEL

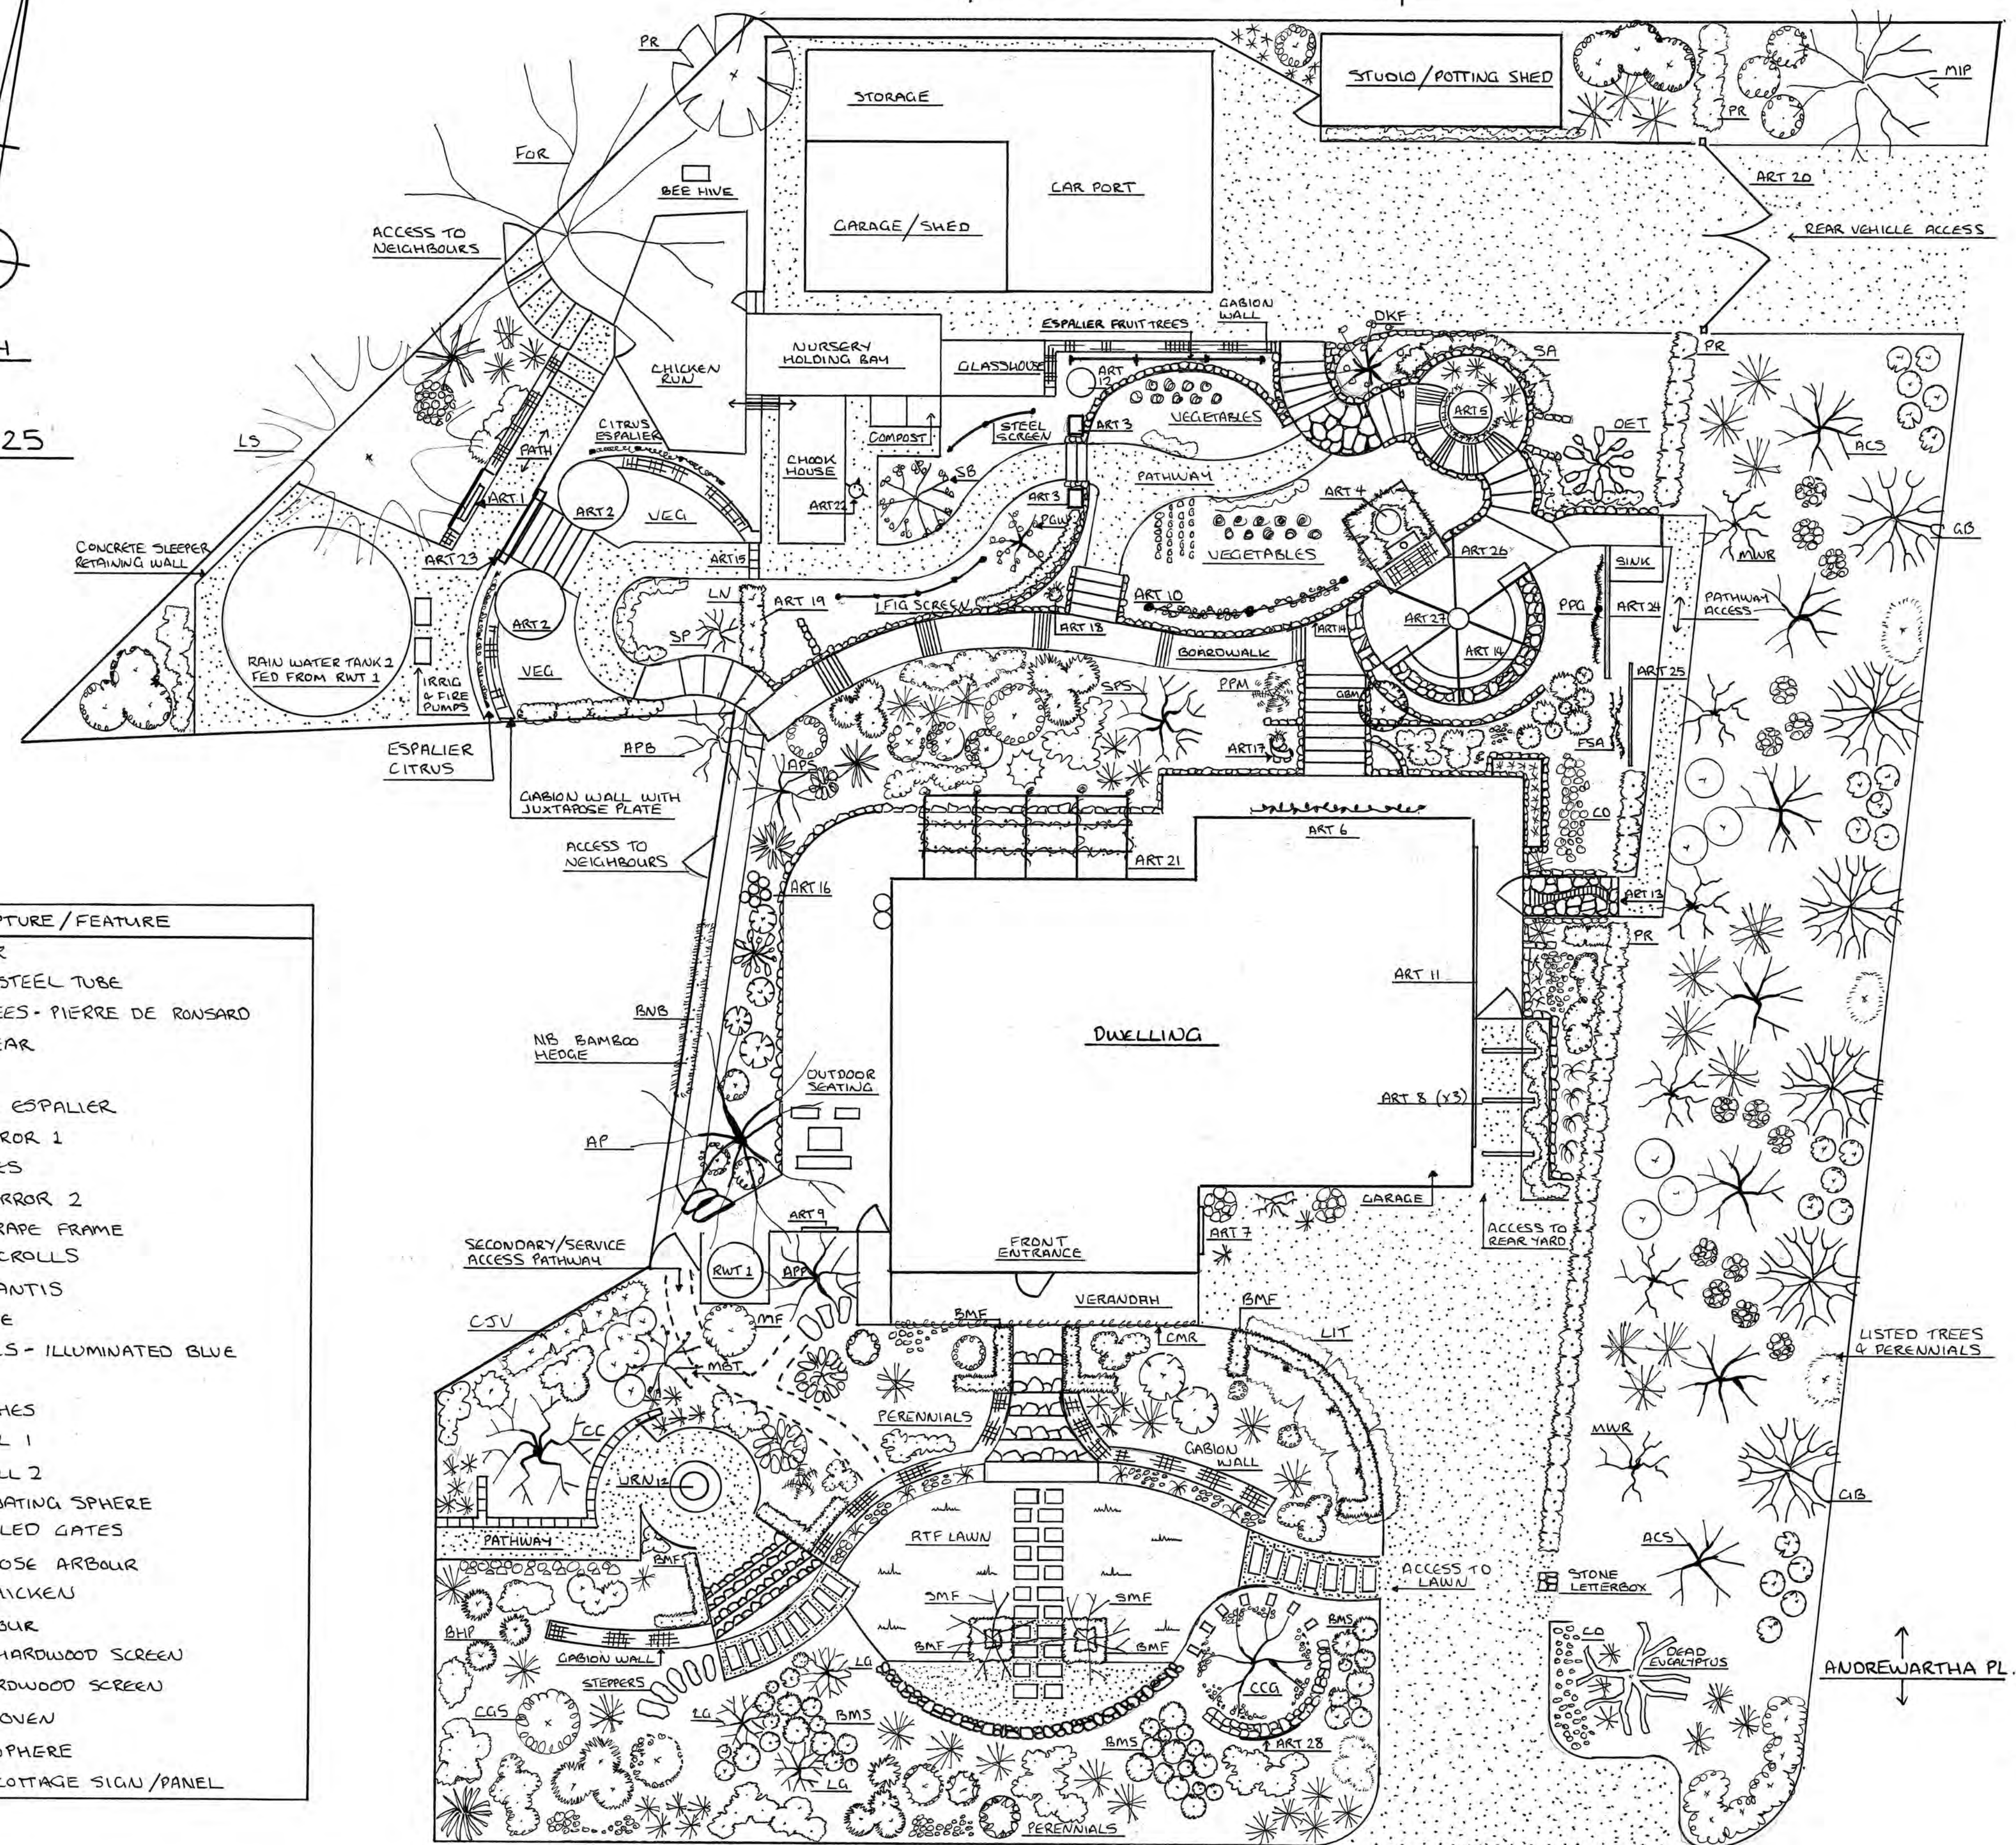

SCALE 1:25

DEVONSHIRE RD.

DESIGNED AND HAND DRAWN
BY JAMIE McILWAIN
HILLS CLASSIC GARDENS